


ISP FIRE EVACUATION PLAN

1ST FLOOR


FOLLOW THE ARROWS →

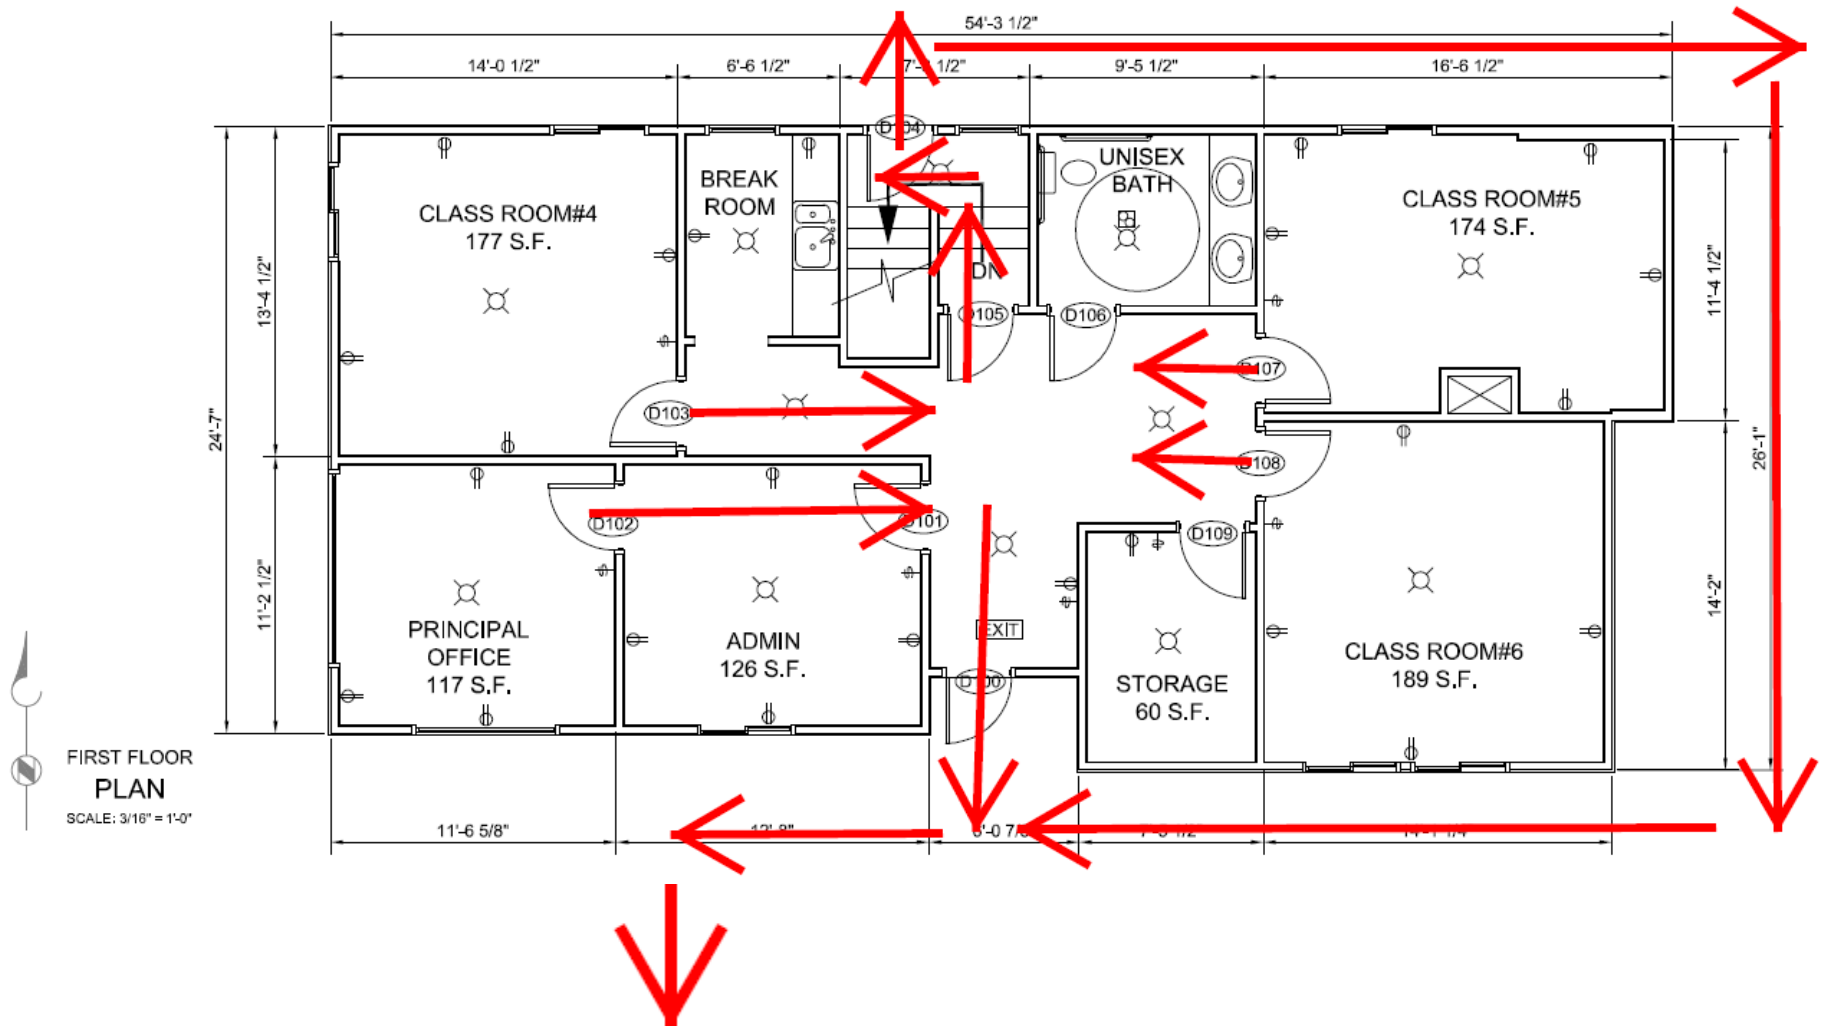

MEET HERE (PARKING LOT)

ISP FIRE EVACUATION PLAN BASEMENT

FOLLOW THE ARROWS →

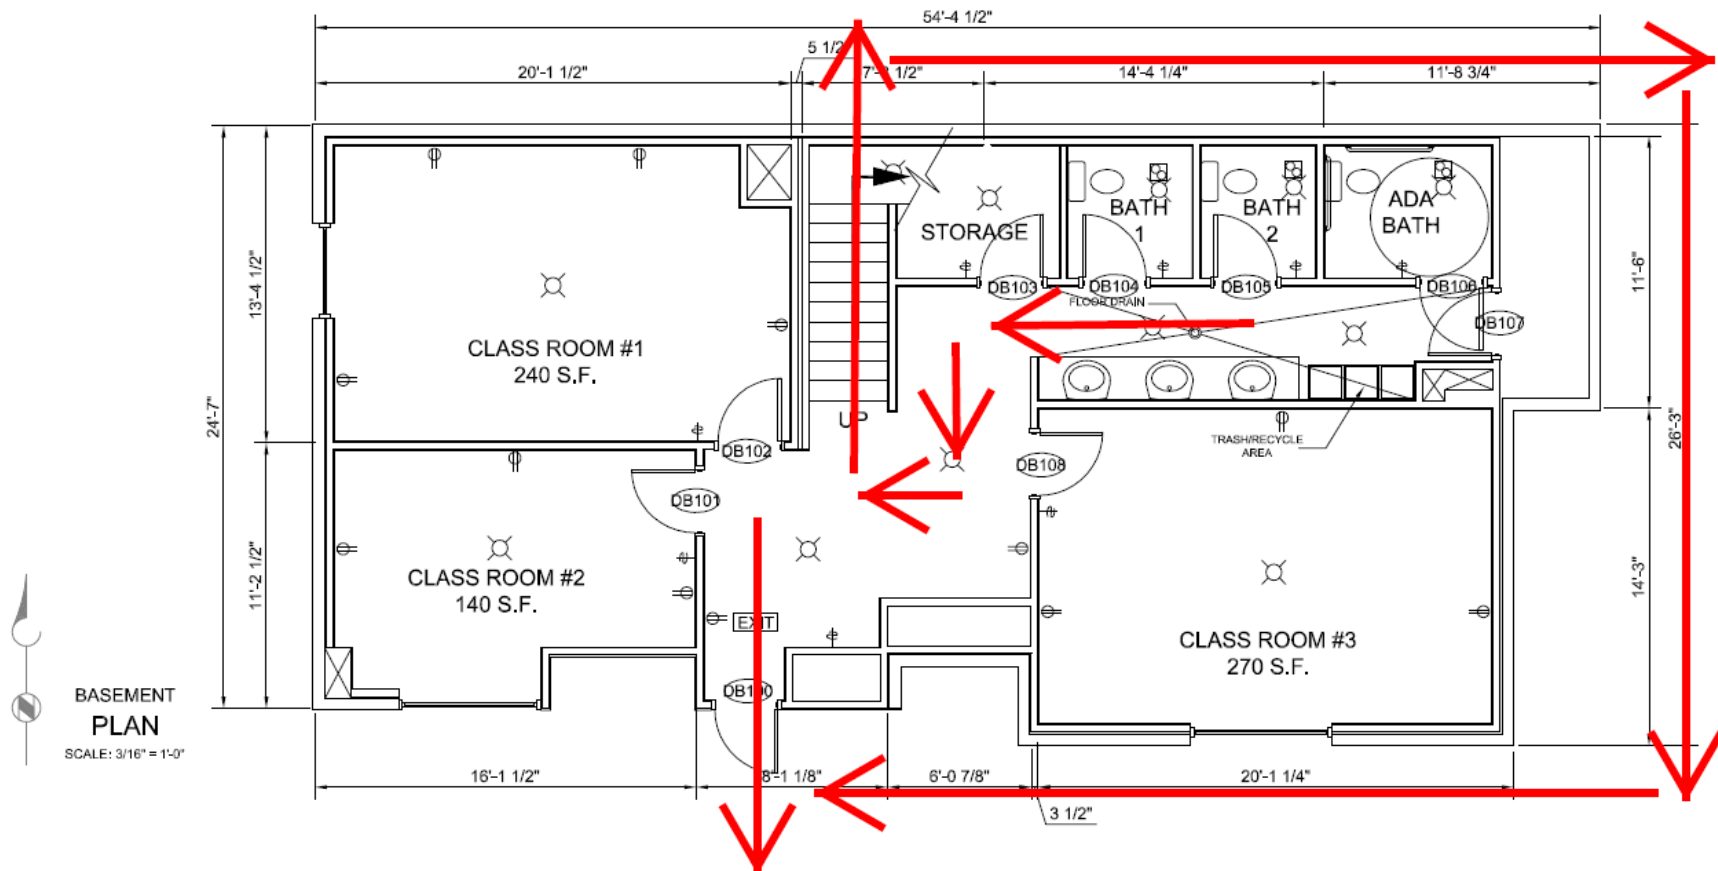

MEET HERE (PARKING LOT)